




LOT PLAN

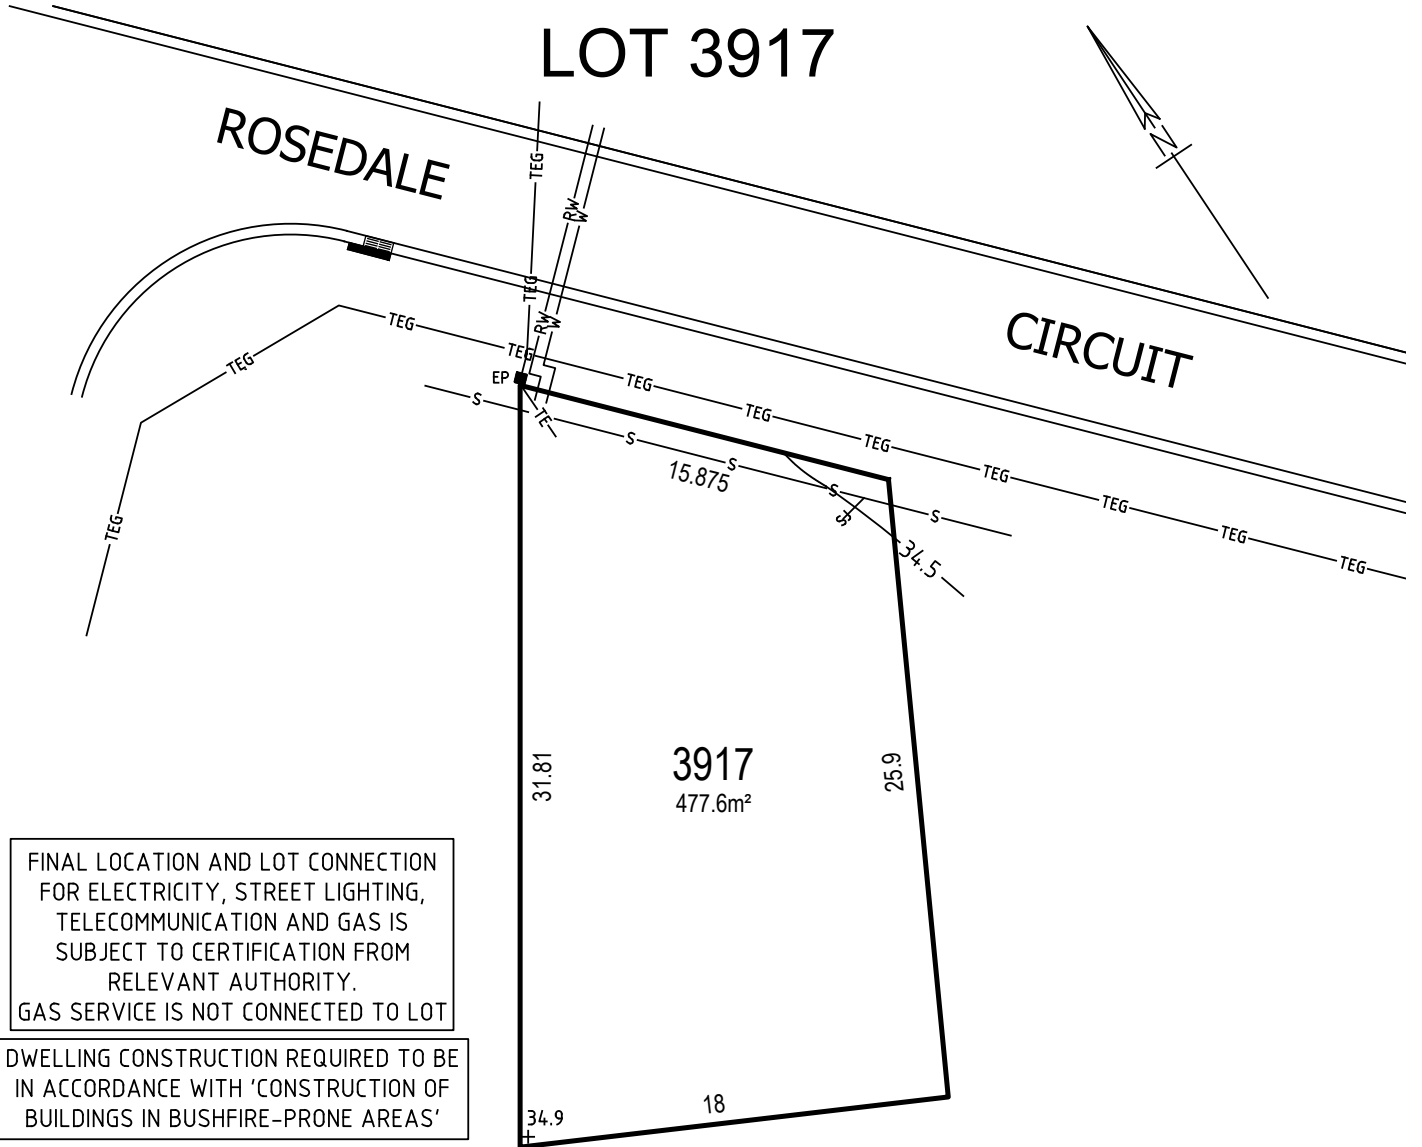

FINAL LOCATION AND LOT CONNECTION FOR ELECTRICITY, STREET LIGHTING, TELECOMMUNICATION AND GAS IS SUBJECT TO CERTIFICATION FROM RELEVANT AUTHORITY. GAS SERVICE IS NOT CONNECTED TO LOT

DWELLING CONSTRUCTION REQUIRED TO BE IN ACCORDANCE WITH 'CONSTRUCTION OF BUILDINGS IN BUSHFIRE-PRONE AREAS'

LEGEND

- TEG— ELECTRICITY, TELECOMMUNICATIONS AND GAS ● ELP LIGHT POLE
- TE— ELECTRICITY, TELECOMMUNICATIONS ■ EP ELECTRICITY PILLAR
- S— SEWER ○ SAC ACCESS CHAMBER ○ MS MAINTENANCE SHAFT ⚡ SJ SEWER JUNCTION
- W— WATER
- RW— RECYCLED WATER
- SW— STORMWATER
- 4.7— CONTOUR
- ▒ STORMWATER LINTEL & GRATE

